



LOCATION PLAN
 1"=10'-0"
 Single Span Cast-in-Place Post-Tensioned Concrete Box Girder Bridge
 Skew = 41°00'25"

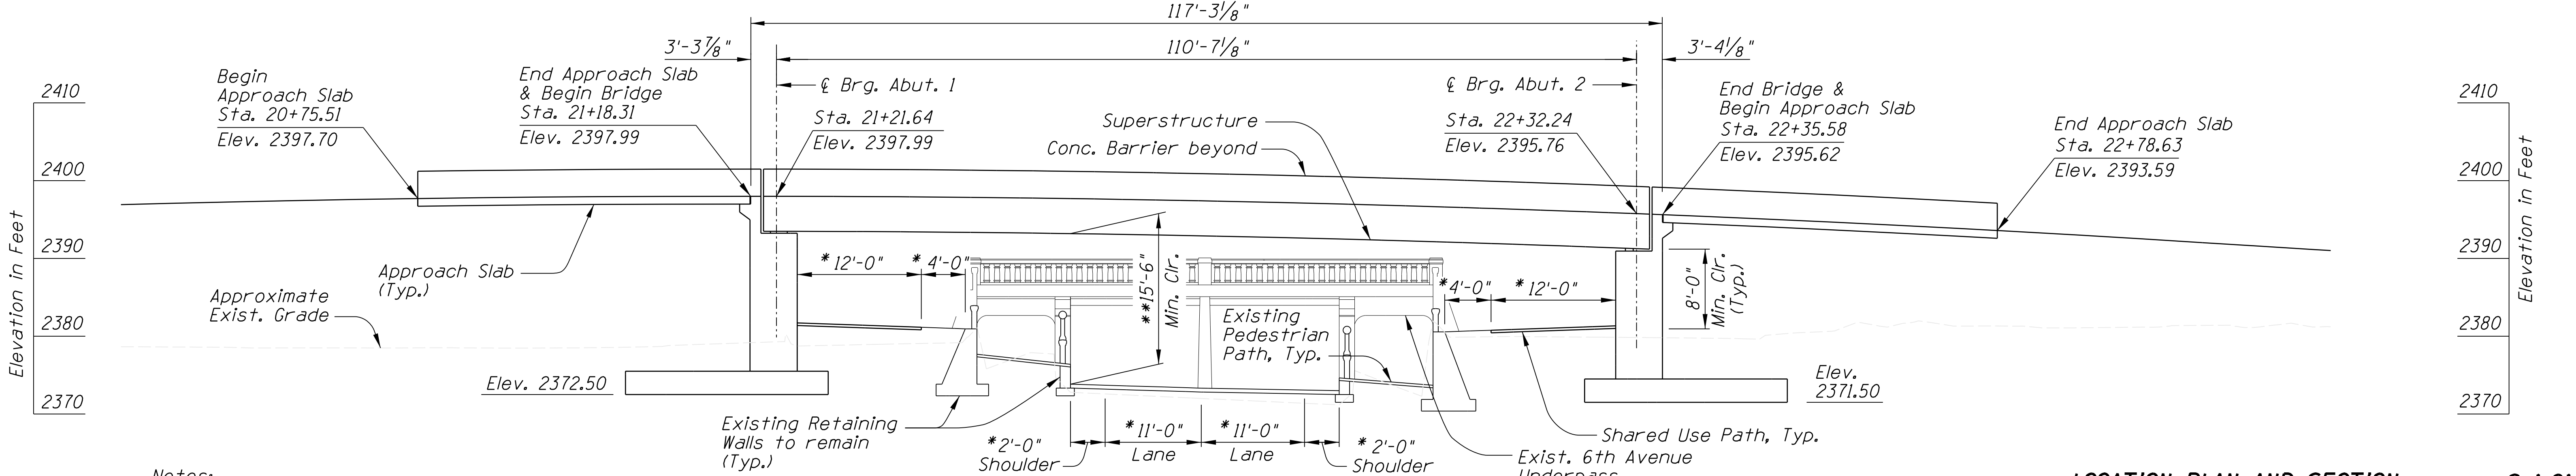

SECTION AT CONSTR.
 1"=10'-0"

- Notes:**
1. Stations, Dimensions, & Elevations are along the Links Avenue Constr. ξ , unless noted otherwise.
 2. * Measured perpendicular to 6th Avenue Constr. ξ .
 3. ** Required minimum vertical clearance shown. See Typical Sections for actual clearance.

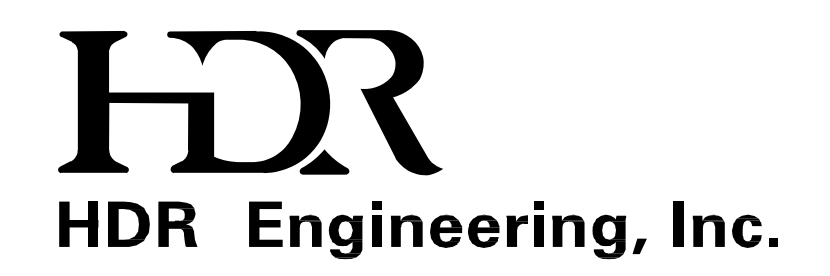

Two working days before you dig
 CALL FOR THE BLUESTAKES
800-782-5348
 Blue Stake Center
 CALL COLLECT

30% SUBMITTAL
 Preliminary
 Not for construction

DEPARTMENT OF TRANSPORTATION/ENGINEERING DIVISION				1 OF 15P
- DOWNTOWN LINKS -				
6TH STREET UNDERPASS TO BROADWAY BOULEVARD				
	DRWN. BY TRK	2013	REF. F.B. 2252 A & B SCALE:	
	DSGN. BY JAC	2013		
	CHKD. BY TWB	2013	PLAN NO.	